


**New Playground**

**New Basketball Court**

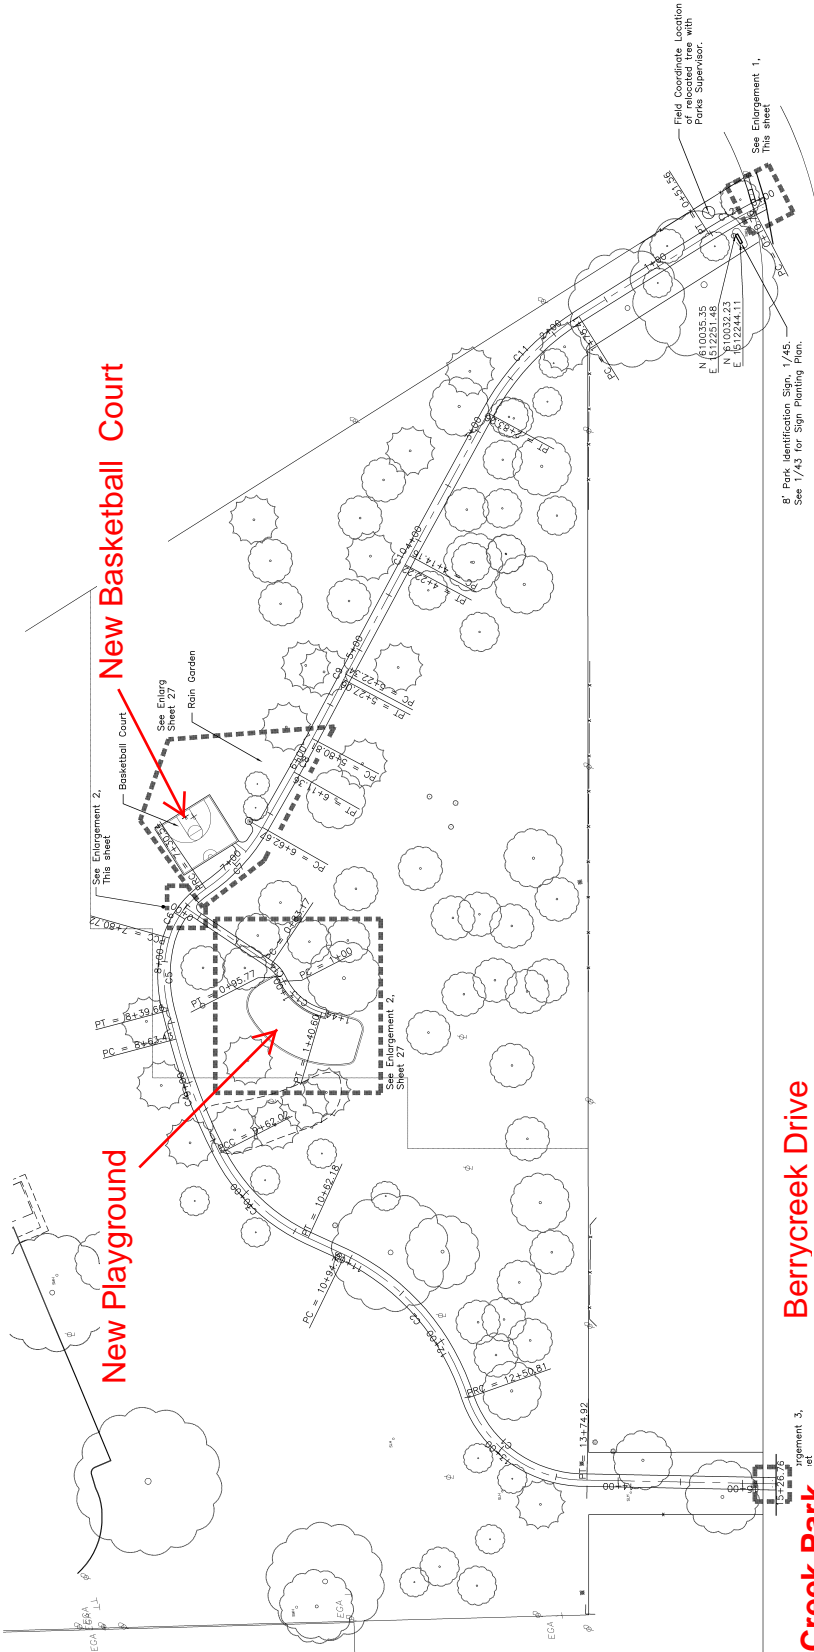

**Berrycreek Drive**

**Oak Creek Park**

B' Park Identification Sign, 1/45,  
See 1/A3 for Sign Planting Plan.